



*Dziwł apsydy.*

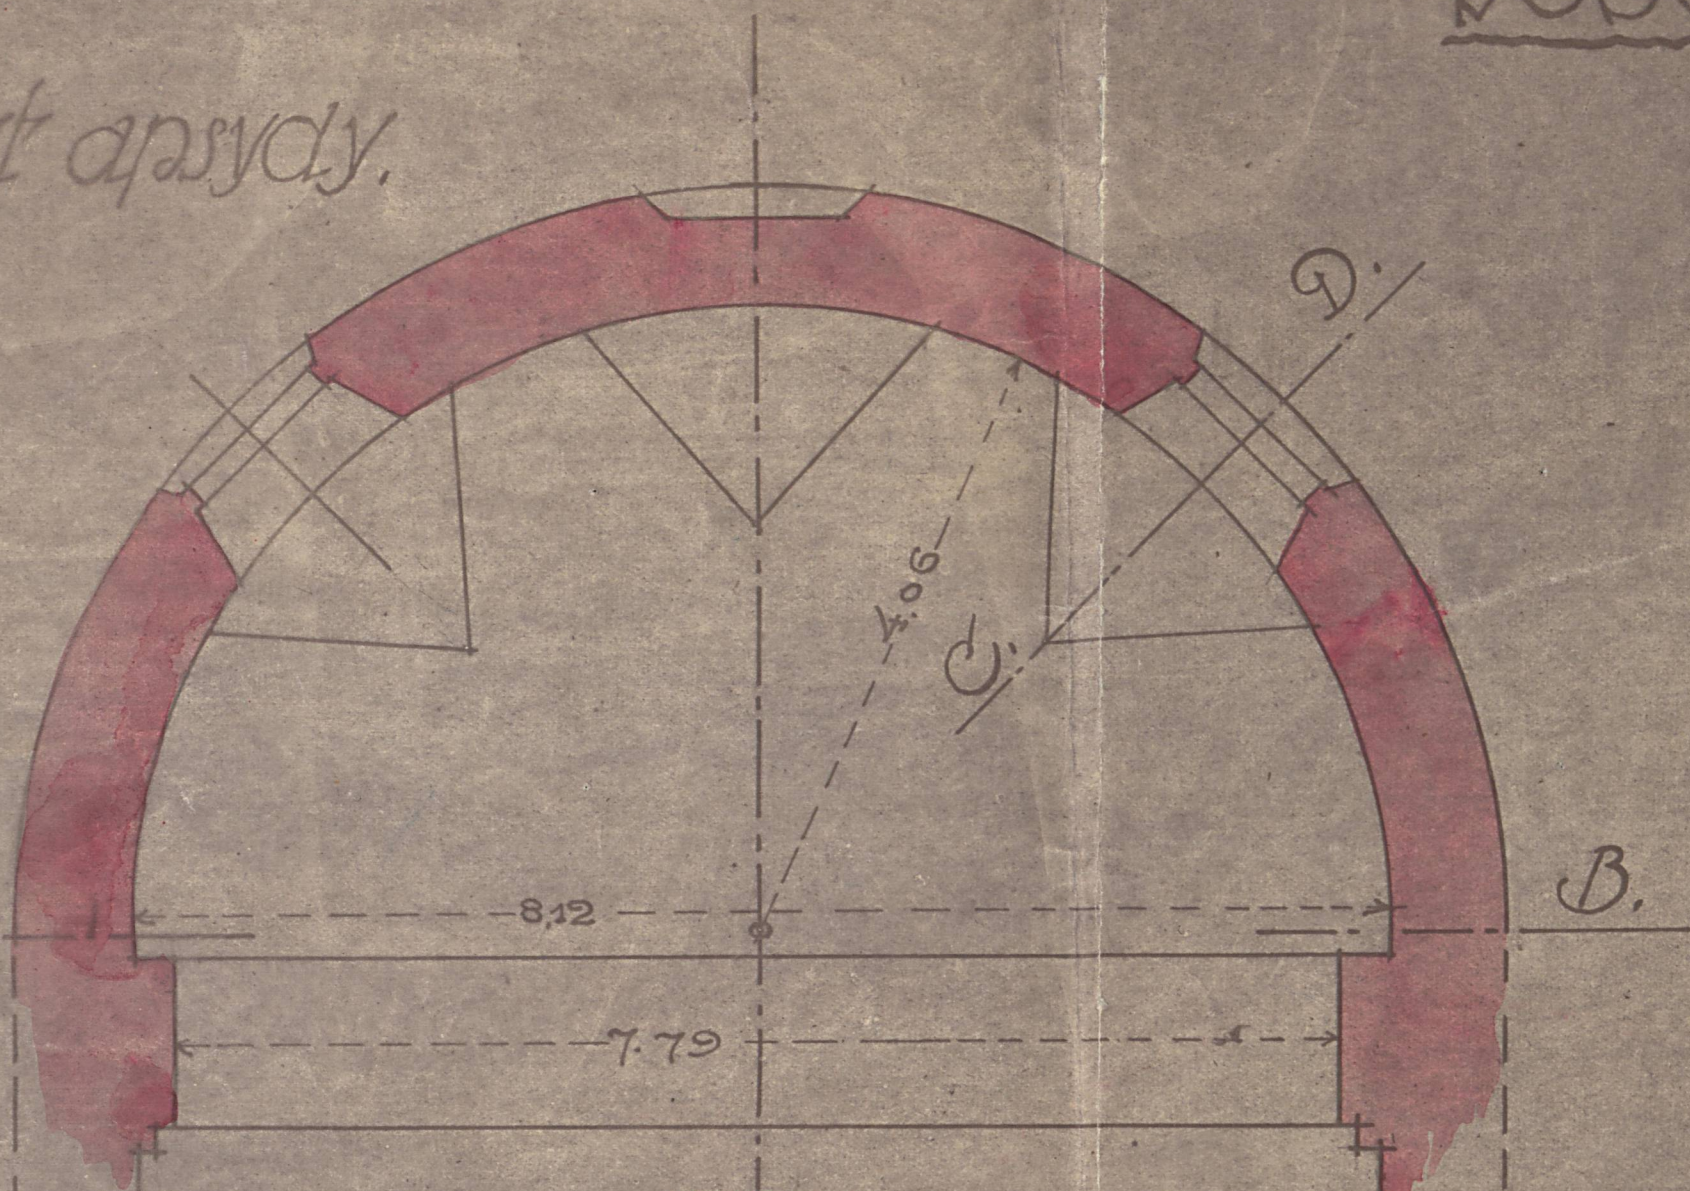

*Widok wnętrza apsydy i przecięcie po A-B i C-D.*

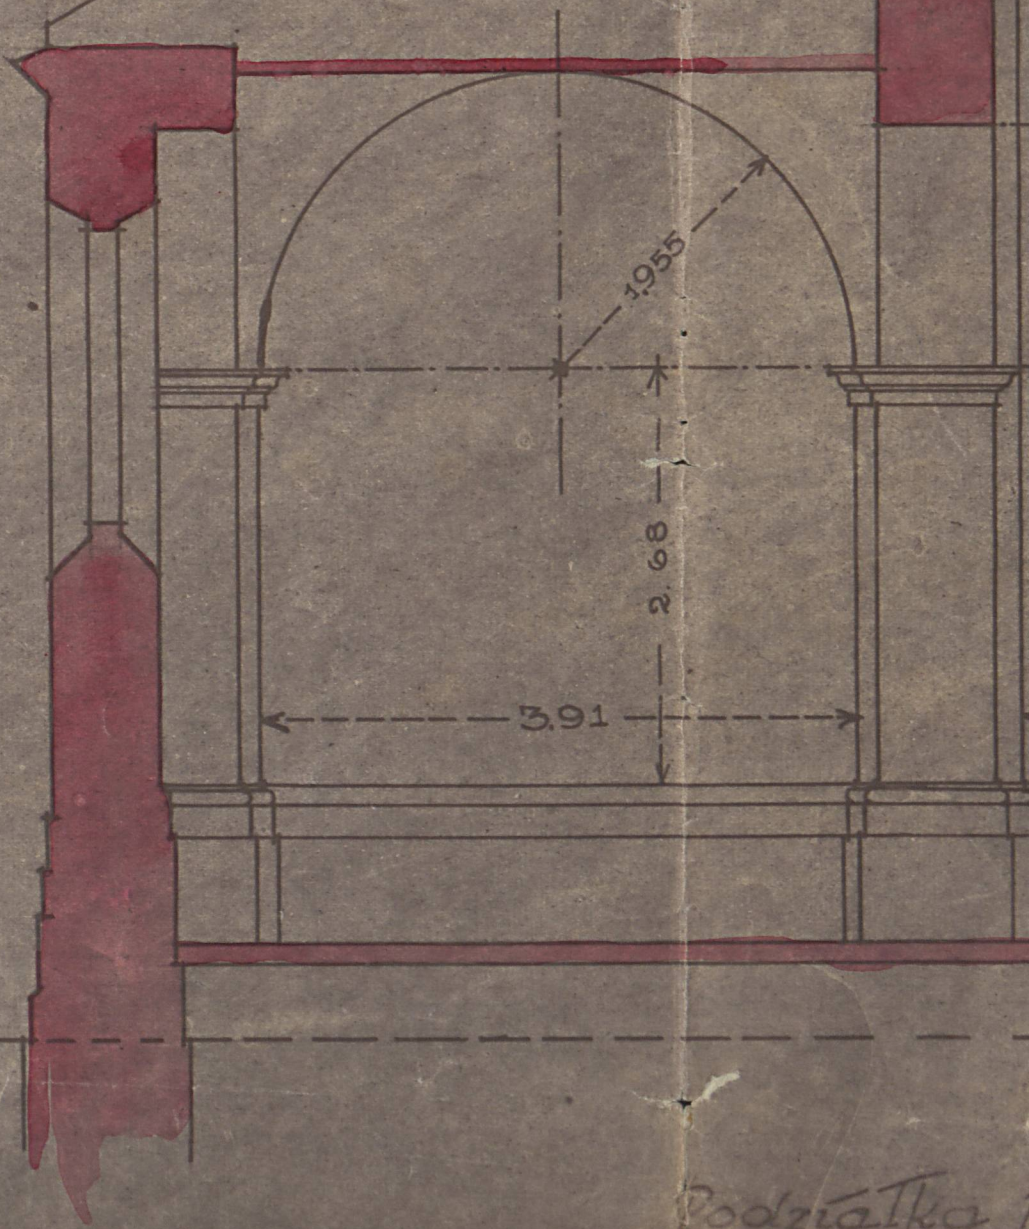

WE WSOLL.

Przecięcie poprzeczne  
przy nawy.


A. P. Nowak  
2. 1925

dy  
A-B i C-D.

8.025  
9.525  
1.400





Podziałka 1:50

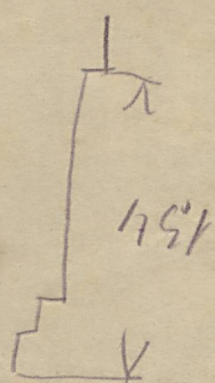

4440  
1595  
2545

4635  
2505  
4940

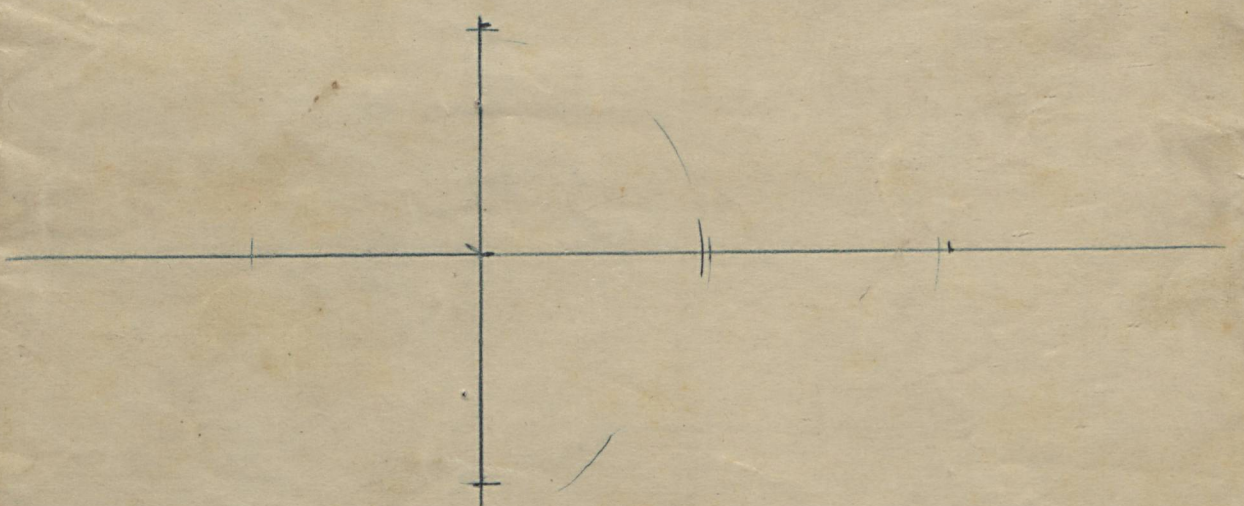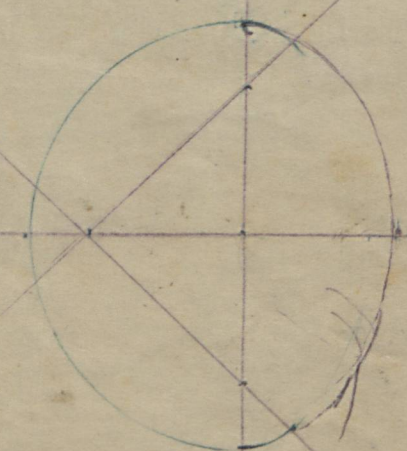

33  
5374  
117

3490

3170