


Plan fundamentow

110 Koniota parafialnego w wsi

Roznizewie.

100 stop 200
50 Lok

80 30
60 30
40 20
20 10
10 5

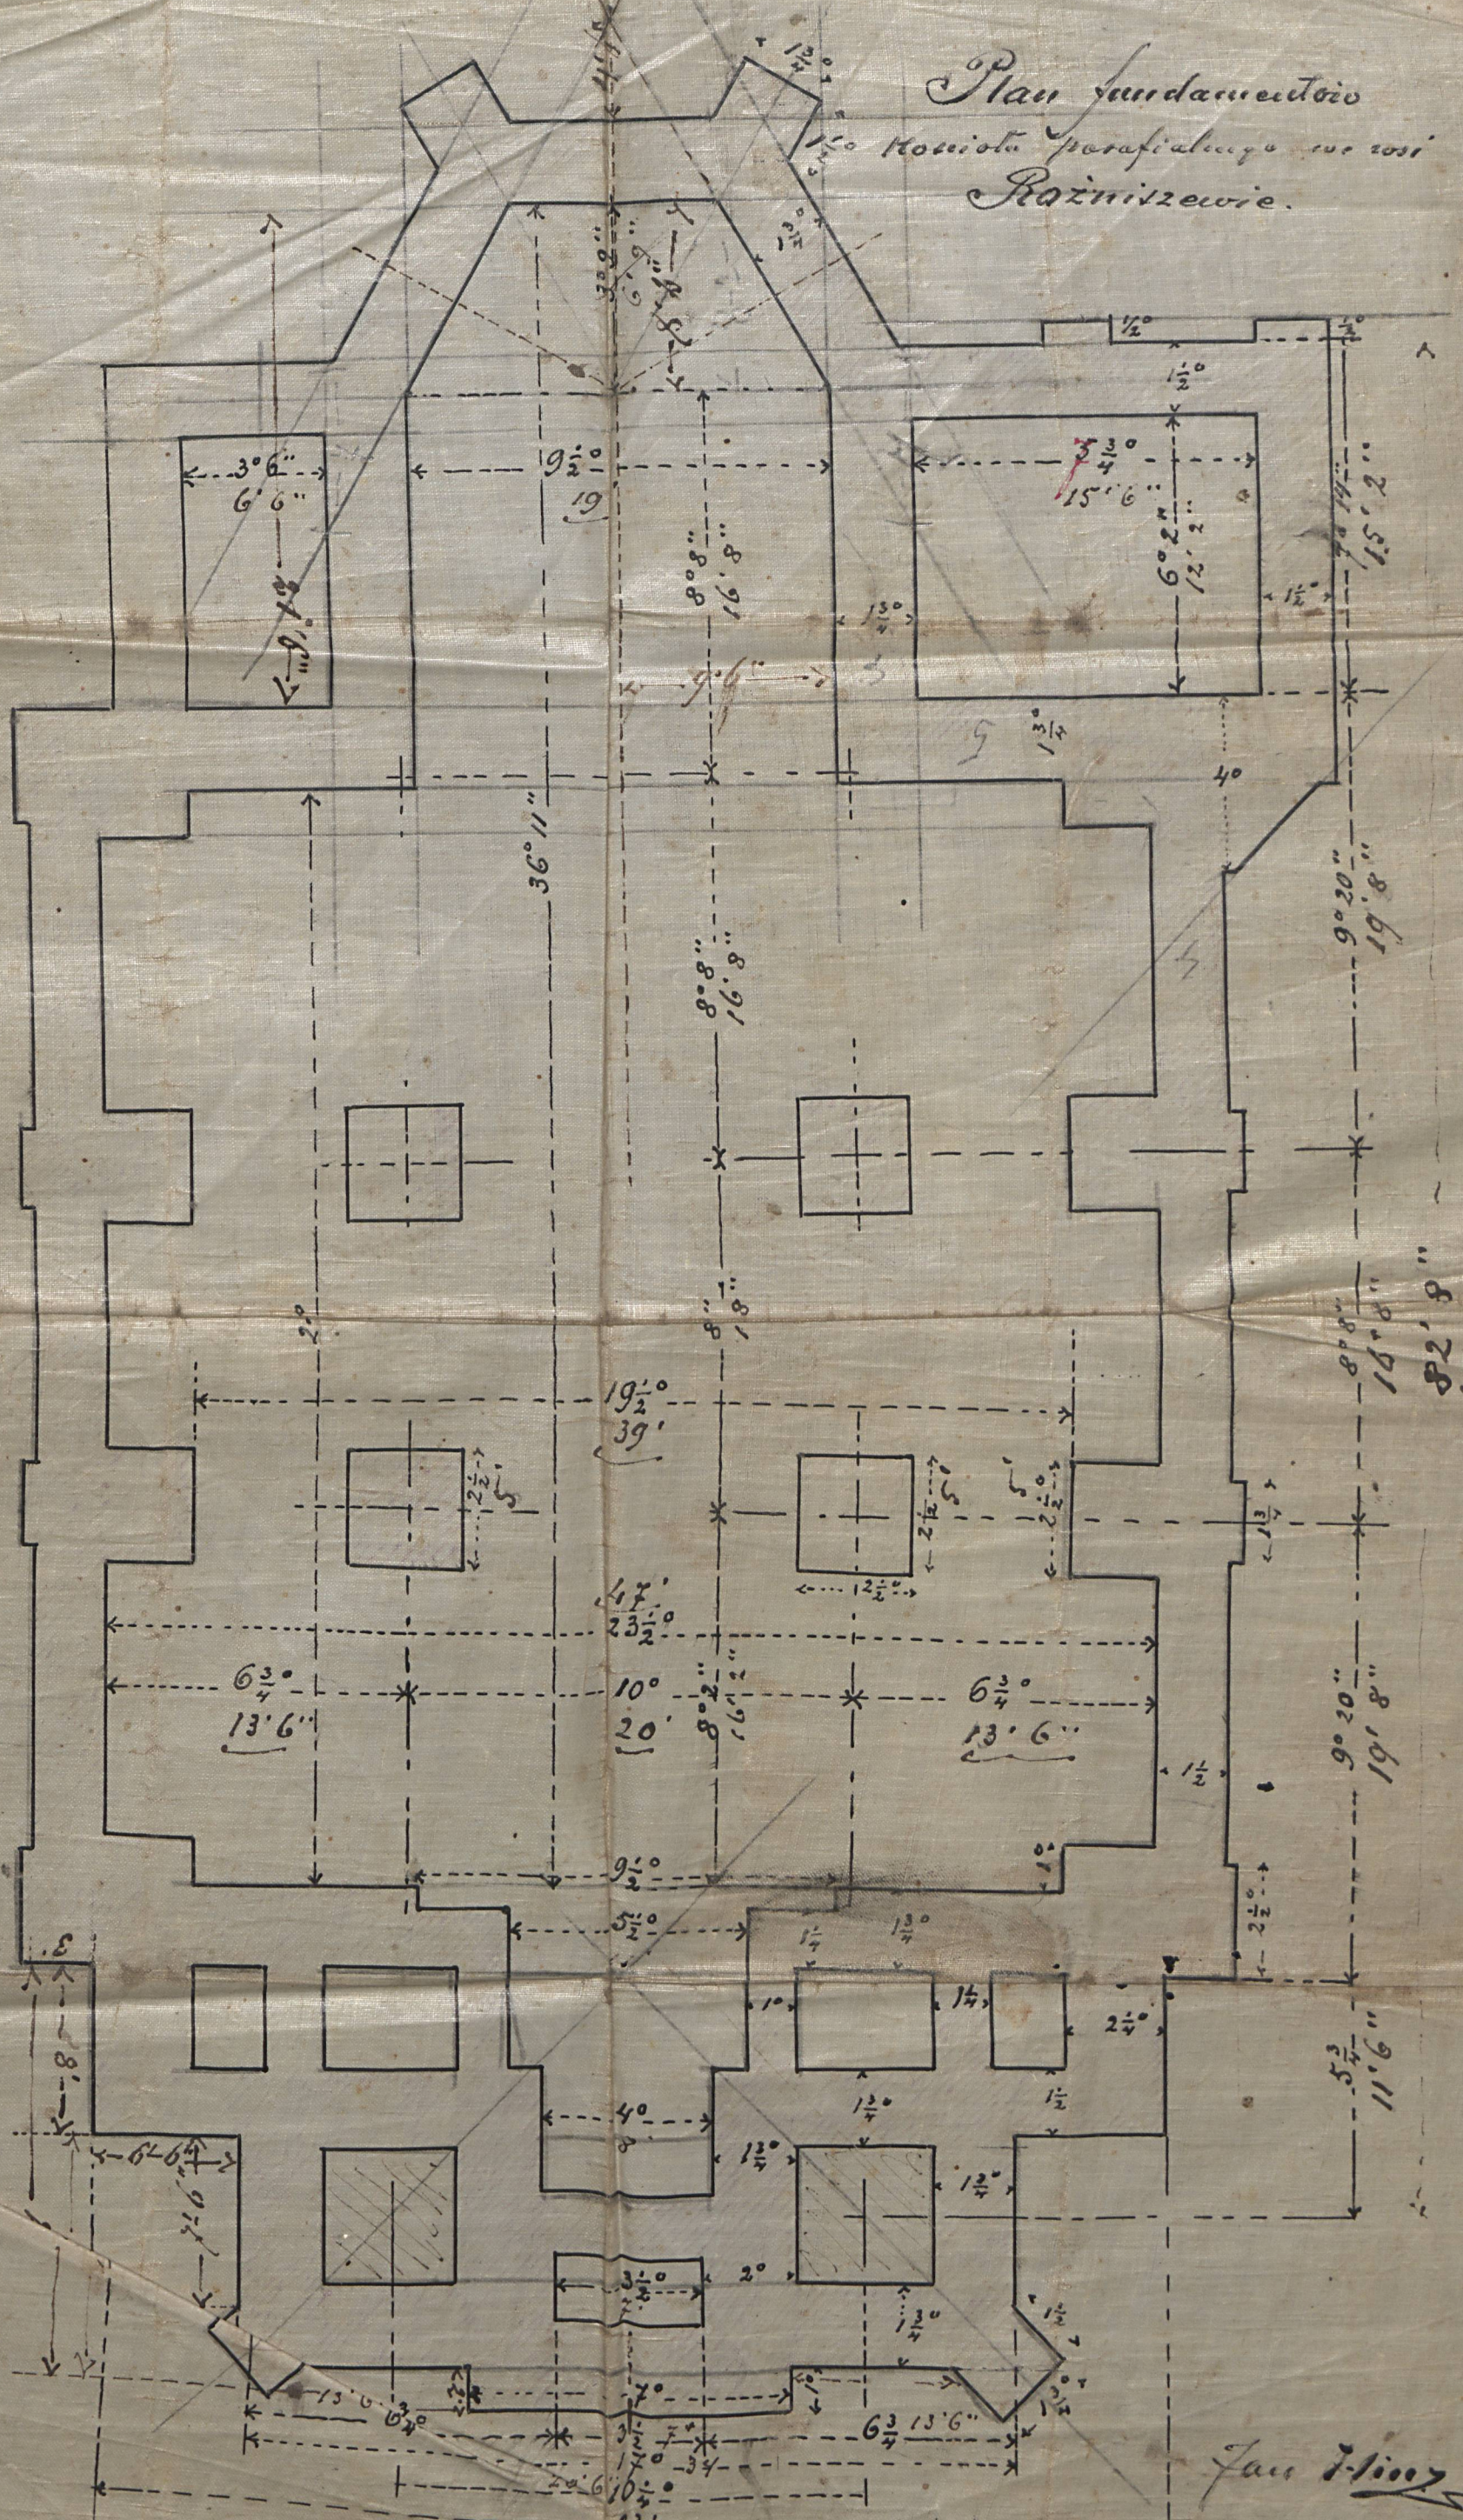

Jan 110073

Warsawa d. 28/6 1890.