


PLAN.

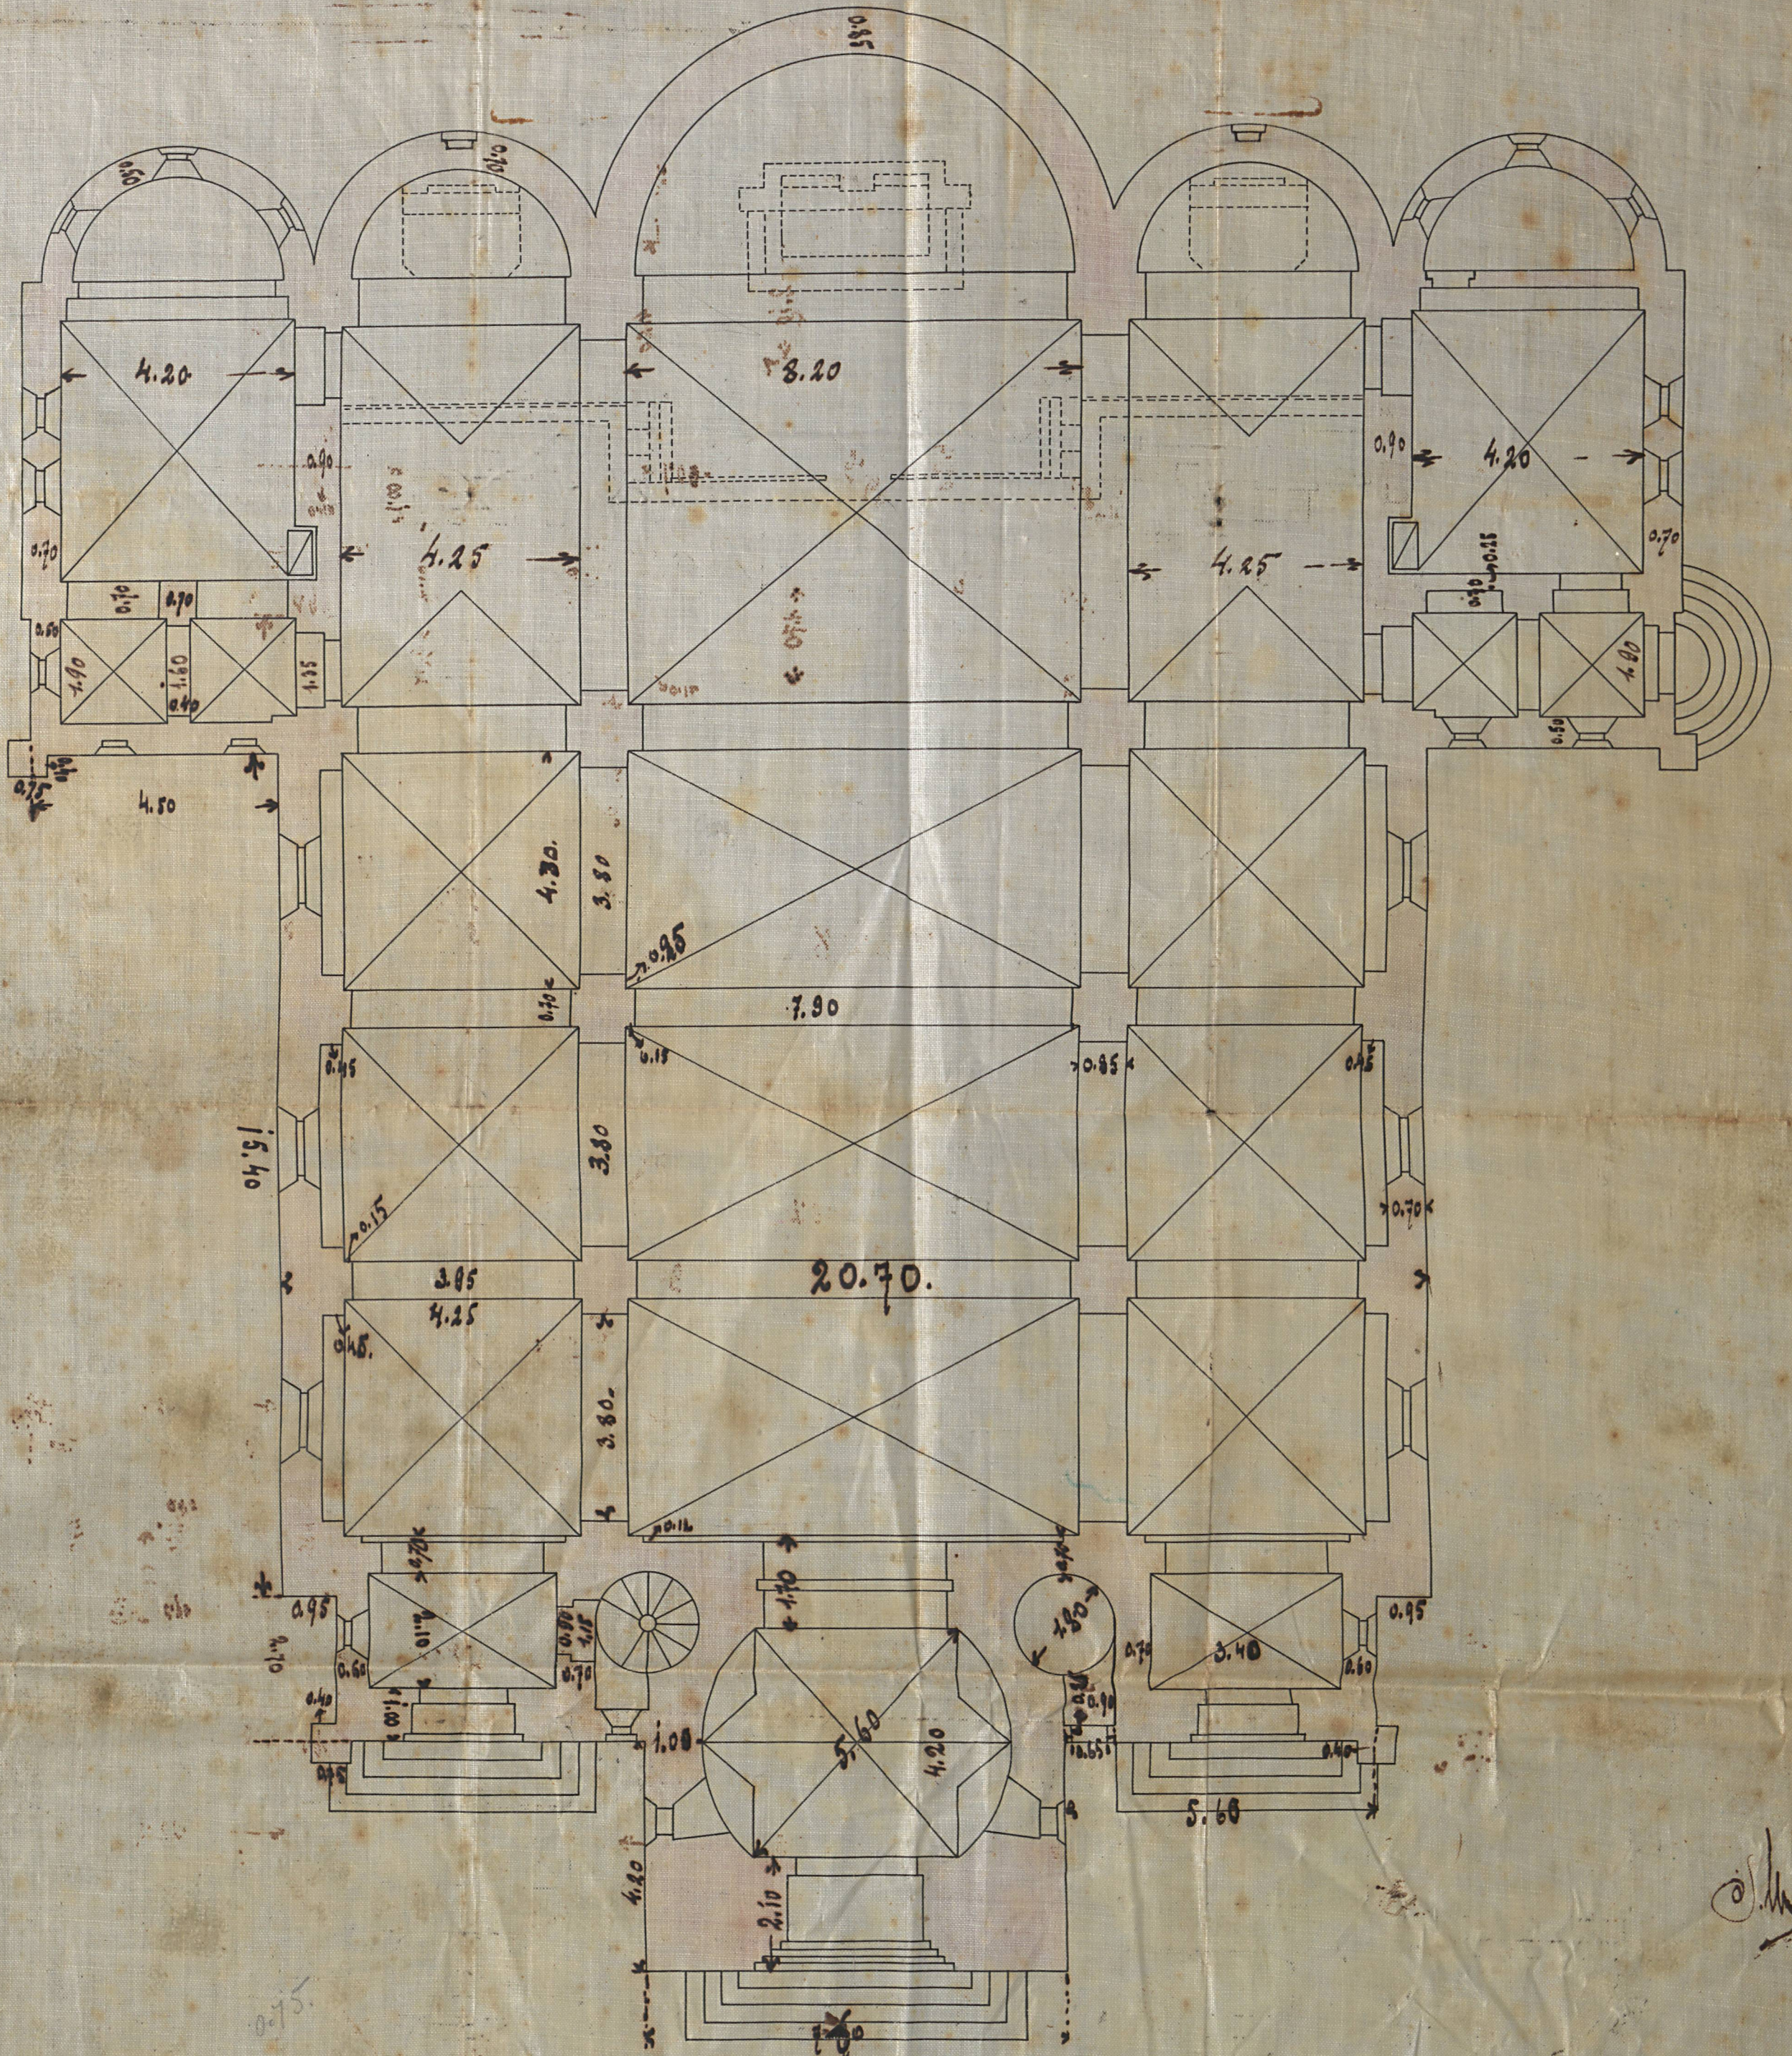

Sk. 1:100.

